


- ① Canalisation secondaire en PE
- ② Coude compression
- ③ Collier de dérivation
- ④ Raccord compression Rain Bird BF-XXXX Lock
- ⑤ Dripline Rain Bird XFD-XXXX-XX
- ⑥ Crampon de sol Rain Bird C12
- ⑦ Plante
- ⑧ Raccord Compression

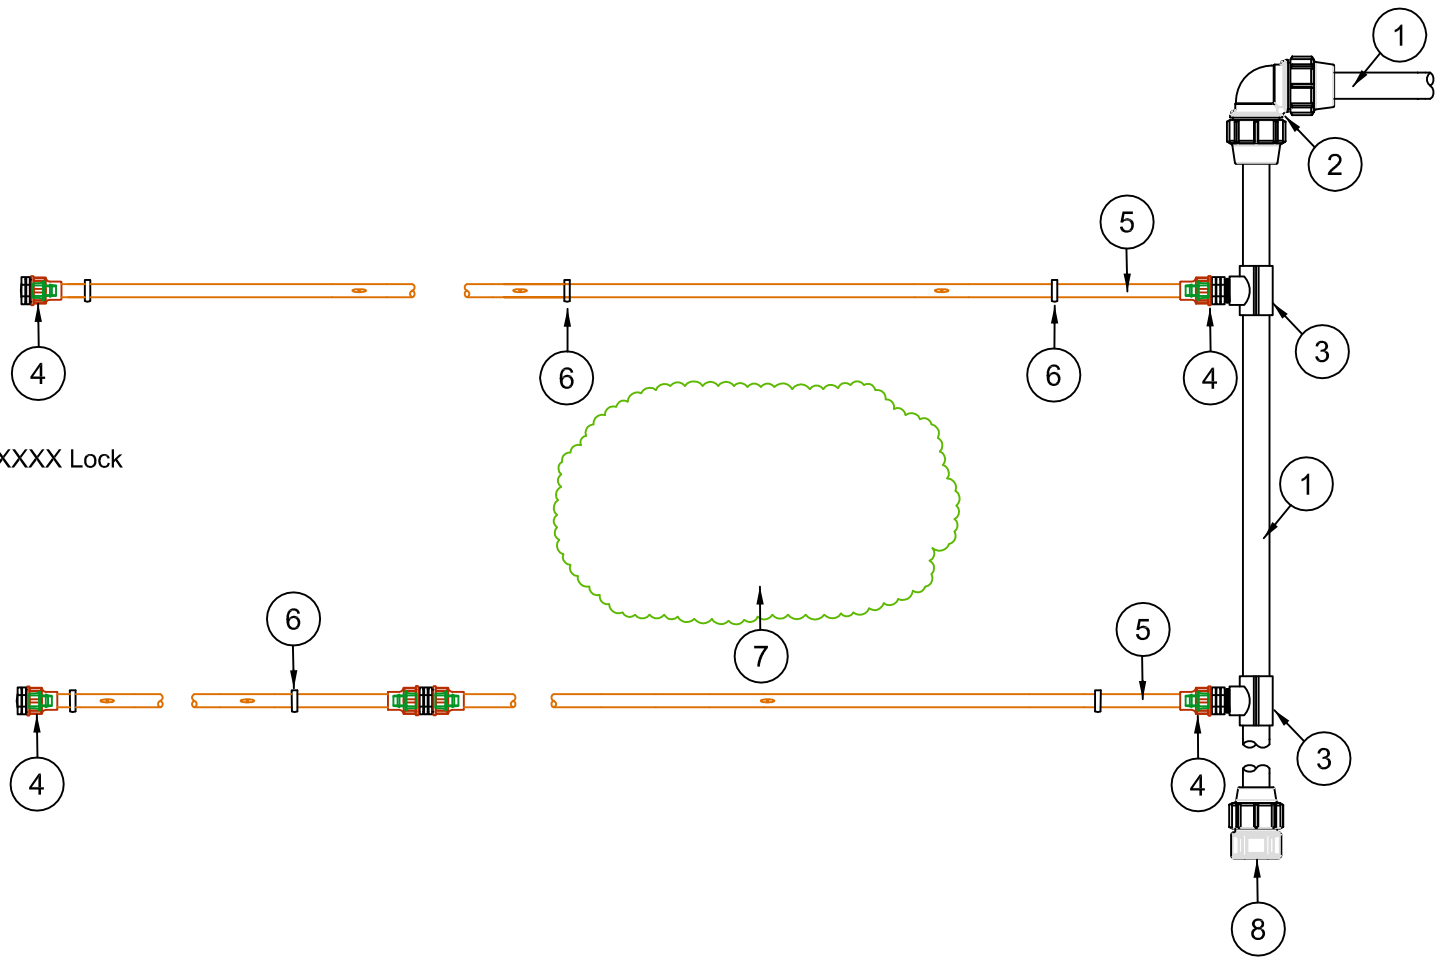

Dripline