


- ① Sol fini
- ② Canalisation secondaire en PE
- ③ Coude compression
- ④ Collier de dérivation
- ⑤ Raccord compression Rain Bird BF-XXXX Lock
- ⑥ Dripline enterrable Rain Bird XFS-XXXX-XX

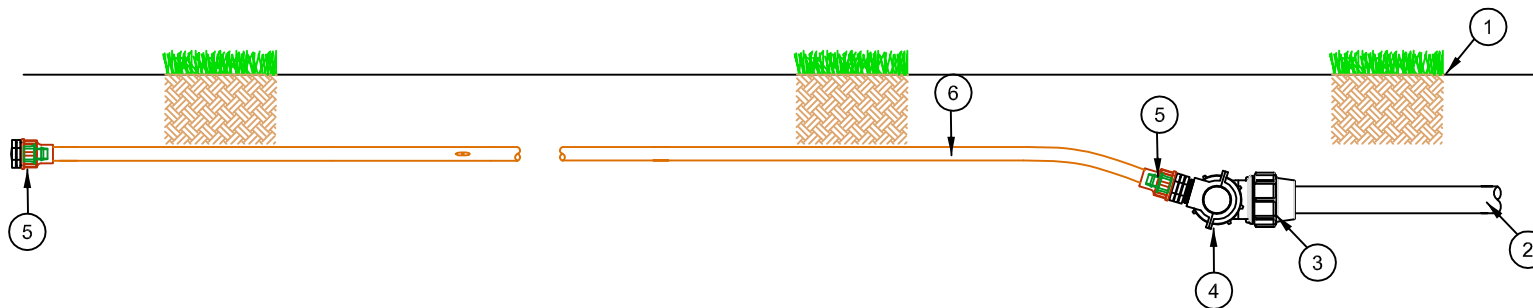

Dripline enterrable